


部屋外側


左側

右側


TW=(取付間口幅 内~内寸法)

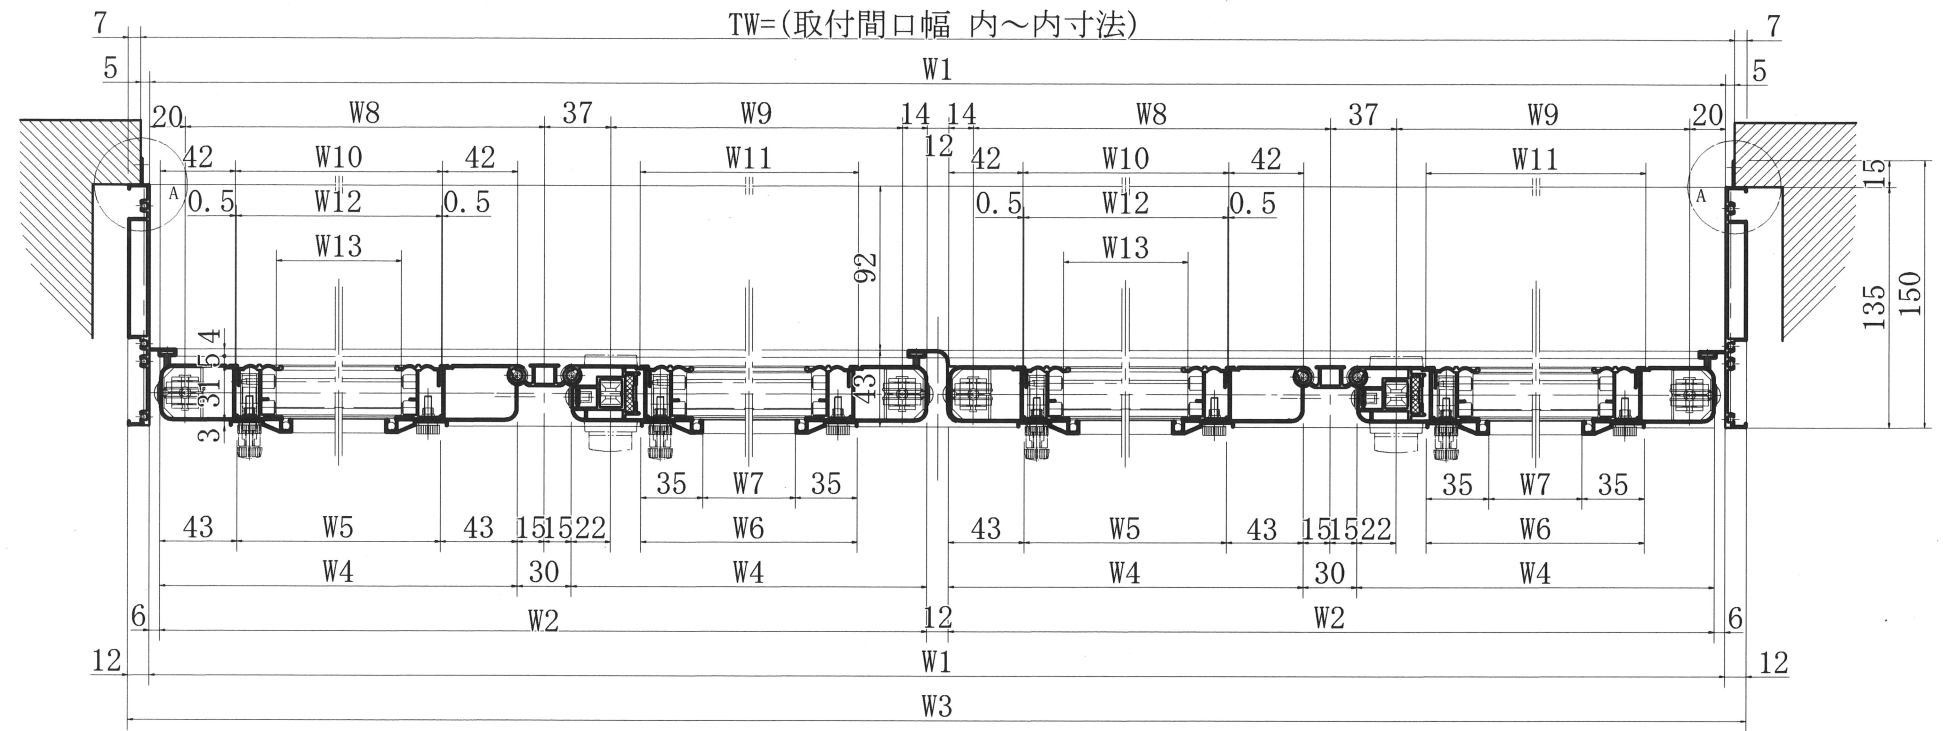

部屋内側

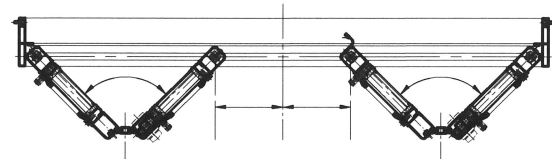

開閉方向 (1/10)

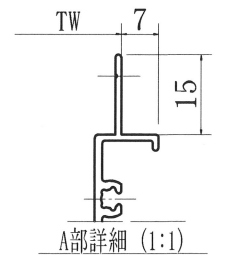

A部詳細 (1:1)

	W 1	W 2	W 3	W 4	W 5	W 6	HEAT TREATMENT	SURFACE FINISHING	PART NAME
公 式	TW-10	TW-34 2	TW+14	TW-94 4	TW-438 4	TW-406 4			Nice Wind's Door オ-ダ-用(135)戸建両開 (右)平面図
	W 7	W 8	W 9	W 1 0	W 1 1	W 1 2	SCALE	MATERIAL	PART NUMBER
	TW-686 4	TW-90 4	TW-238 4	TW-430 4	TW-402 4	TW-434 4	0:0 1:3 Free		TR5W-P01
							DRAWN BY	DESIGNED BY	I Z K - 3 3 0 9 S A W
								YAMACHAN 23, 10, 29	株式会社 オーバル
							CHECKED BY	APPROVED BY	

