



THIRD ANGLE
PROJECTION

部屋外側

左側


右側

TW=(取付間口幅 内~内寸法)

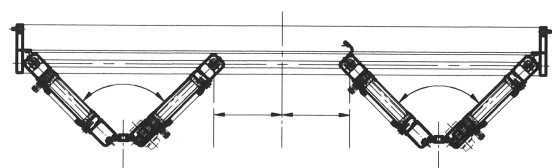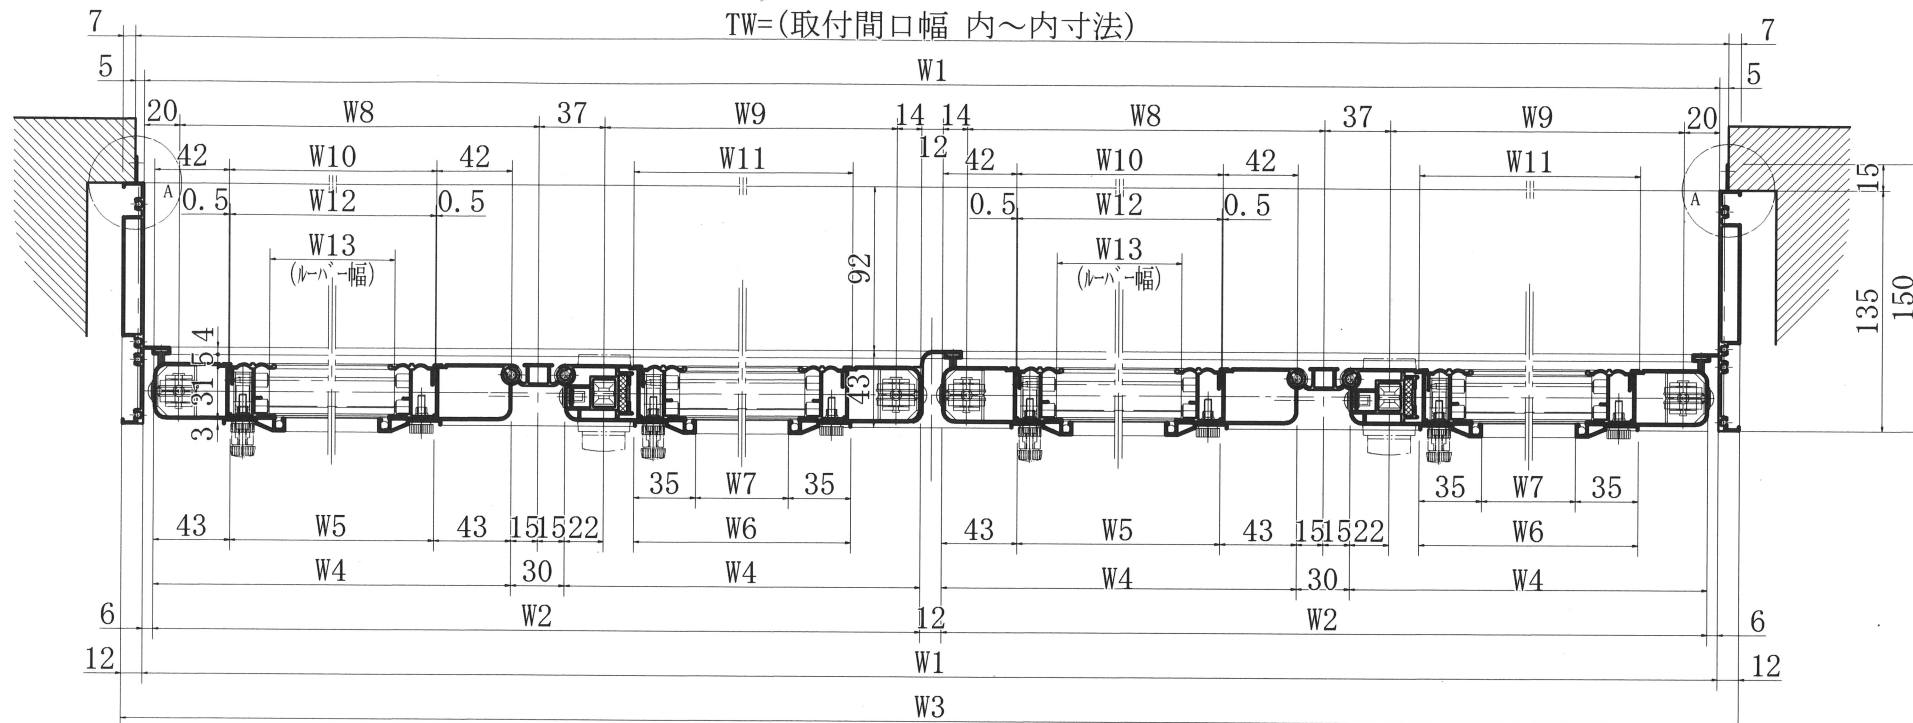

開閉方向 (1/10)

部屋内側

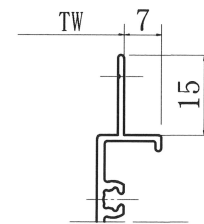

A部詳細 (1:1)

公 式	W 1	W 2	W 3	W 4	W 5	W 6	HEAT TREATMENT	SURFACE FINISHING	PART NAME Nice Wind's Door オ-ダ-用(135)戸建両開 (左)平面図
	TW-10	TW-34 2	TW+14	TW-94 4	TW-438 4	TW-406 4	SCALE 0:0 1:3 Free	MATERIAL	
	W 7	W 8	W 9	W 1 0	W 1 1	W 1 2	DRAWN BY	DESIGNED BY	I Z K - 3 3 1 0 S A W
	TW-686 4	TW-90 4	TW-238 4	TW-430 4	TW-402 4	TW-434 4	YAMACHAN 23, 10, 29	CHECKED BY	



株式会社 オーバル