



部屋外側

左側

右側

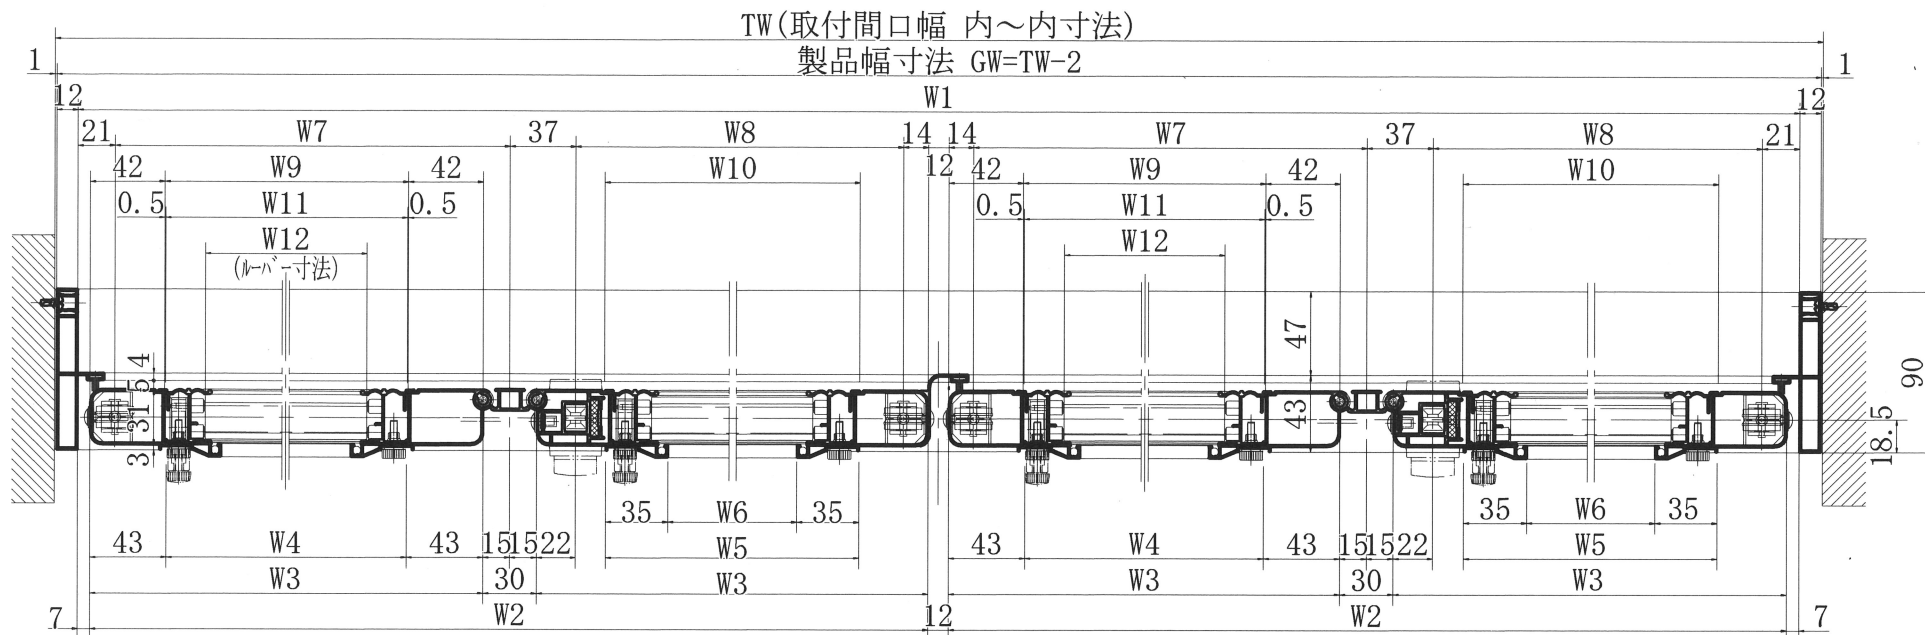

部屋内側

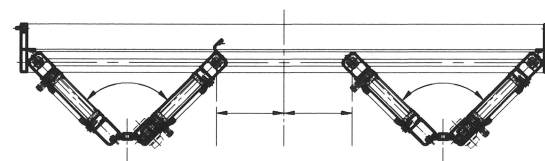

開閉方向 (1/10)

公 式 GW=製品幅寸法		W 1 GW-24	W 2 GW-50 2	W 3 GW-110 4	W 4 GW-454 4	W 5 GW-422 4	HEAT TREATMENT	SURFACE FINISHING		PART NAME Nice Wind's Door オ-ダ-用(90)戸建両開 (左)平面図	
W 6 GW-702 4	W 7 GW-106 4	W 8 GW-254 4	W 9 GW-446 4	W 1 0 GW-418 4	W 1 1 GW-450 4	W 1 2 GW-630 4	SCALE 0:0 1:3 Free	MATERIAL		PART NUMBER TR5W-P01-1 I Z K - 3 3 0 8 S A W	
						DRAWN BY		DESIGNED BY YAMACHAN 23, 10, 29	CHECKED BY	APPROVED BY	株式会社 オーバル OVALE